

FIRST FLOOR

LIVING AREA
893 sq ft

8 LOCATIONS TO SERVE YOU BETTER

- | | |
|--|--|
| AUBURN
282 POLAND RD. 04210
207-784-4009
TOLL FREE 800-439-2826 | BANGOR
1087 HAMMOND ST.
207-945-9416
TOLL FREE 866-439-2264 |
| BELGRADE
PO BOX 500 04917
207-495-3303
TOLL FREE 800-439-2354 | FAIRFIELD
5 SUMMIT ST. 04937
207-453-7322
TOLL FREE 888-439-3247 |
| FARMINGTON
389 FARMINGTON FALLS RD
207-778-3518
TOLL FREE 800-439-3276 | GREENVILLE
MINDEN ST 04441
207-695-4583
TOLL FREE 800-439-4785 |
| PORTLAND
300 RIVERSIDE ST.
207-771-8880
TOLL FREE 888-439-7853 | SKOWHEGAN
34 PENNELL ST. 04976
207-474-8122
TOLL FREE 800-439-7569 |

VISIT OUR WEBSITE:
WWW.HAMMONDLUMBER.COM

Visit our online showroom and sign up for our free e-mail newsletter to stay informed about our special products and prices

DISCLAIMER:
DRAWINGS ARE PROVIDED BY HAMMOND LUMBER COMPANY AS A SERVICE TO ITS CUSTOMERS AND ARE INTENDED FOR INFORMATIONAL AND ILLUSTRATIVE PURPOSES ONLY. THE INFORMATION PRESENTED IN THESE DRAWINGS IS NOT PREPARED OR REVIEWED BY A REGISTERED ARCHITECT AND SHOULD NOT BE USED AS A BASIS FOR CONSTRUCTION. HAMMOND LUMBER COMPANY SUGGESTS THAT ITS CUSTOMERS SEEK THE SERVICES OF A REGISTERED ARCHITECT TO OBTAIN TECHNICAL BLUEPRINTS IF THE CUSTOMER DESIRES TO PROCEED FURTHER. DRAWINGS ARE NOT TO BE USED AS A BASIS FOR CONSTRUCTION AND HAMMOND LUMBER COMPANY DISCLAIMS ANY RESPONSIBILITY IF THEY ARE SO USED.

PREPARED FOR:

**DEREK & LAURA
PERKINS**

DESCRIPTION:

28x32 CAPE

TOTAL LIVING AREA:

0000 SQ. FT.

DRAWING PROGRESS:

- PRELIMINARY: 12/01/08
- REVISION #1: MM | DD | YY
- REVISION #2: MM | DD | YY
- FINAL DRAFT: MM | DD | YY

APPROVED BY CUSTOMER:

- SIGNATURE -

PREPARED BY:

Al Michaud
Belgrade Design/Drafting
P.O. Box 500
Belgrade, Maine 04917
Toll Free: 800-439-2826 (9:30-11:30)
Phone: (207) 494-1115 Fax: (207) 485-1297
Email: amichaud@hammondlumber.com

Hammond Lumber Company
Auburn • Bangor • Belgrade
Fairfield • Farmington • Greenville
Portland • Skowhegan

SALESPERSON:

Steve Keane
Belgrade Outside Sales
P.O. Box 500
Belgrade, Maine 04917
Toll Free: (800) 439-2826 Cell: (207) 242-0561
Home: (207) 780-3390 Fax: (207) 780-3399
Page: (207) 494-1115 Fax: (207) 485-1297
Email: skeane@hammondlumber.com

Hammond Lumber Company
Auburn • Bangor • Belgrade
Fairfield • Farmington • Greenville
Portland • Skowhegan

DRAWING NUMBER

C08068

PRINT DATE

12/1/2008

STORE

BEL


PAGE

1

SCALE

1/4

DUE TO REPROGRAPHIC DISPARITY, ORIGINAL DRAWING SCALE CANNOT BE GUARANTEED AS ACCURATE. THE CONTRACTOR AND/OR HOMEOWNER SHOULD VERIFY THAT THE DEFINED SCALE IS ACCURATELY REPRESENTED BEFORE CONTINUING.

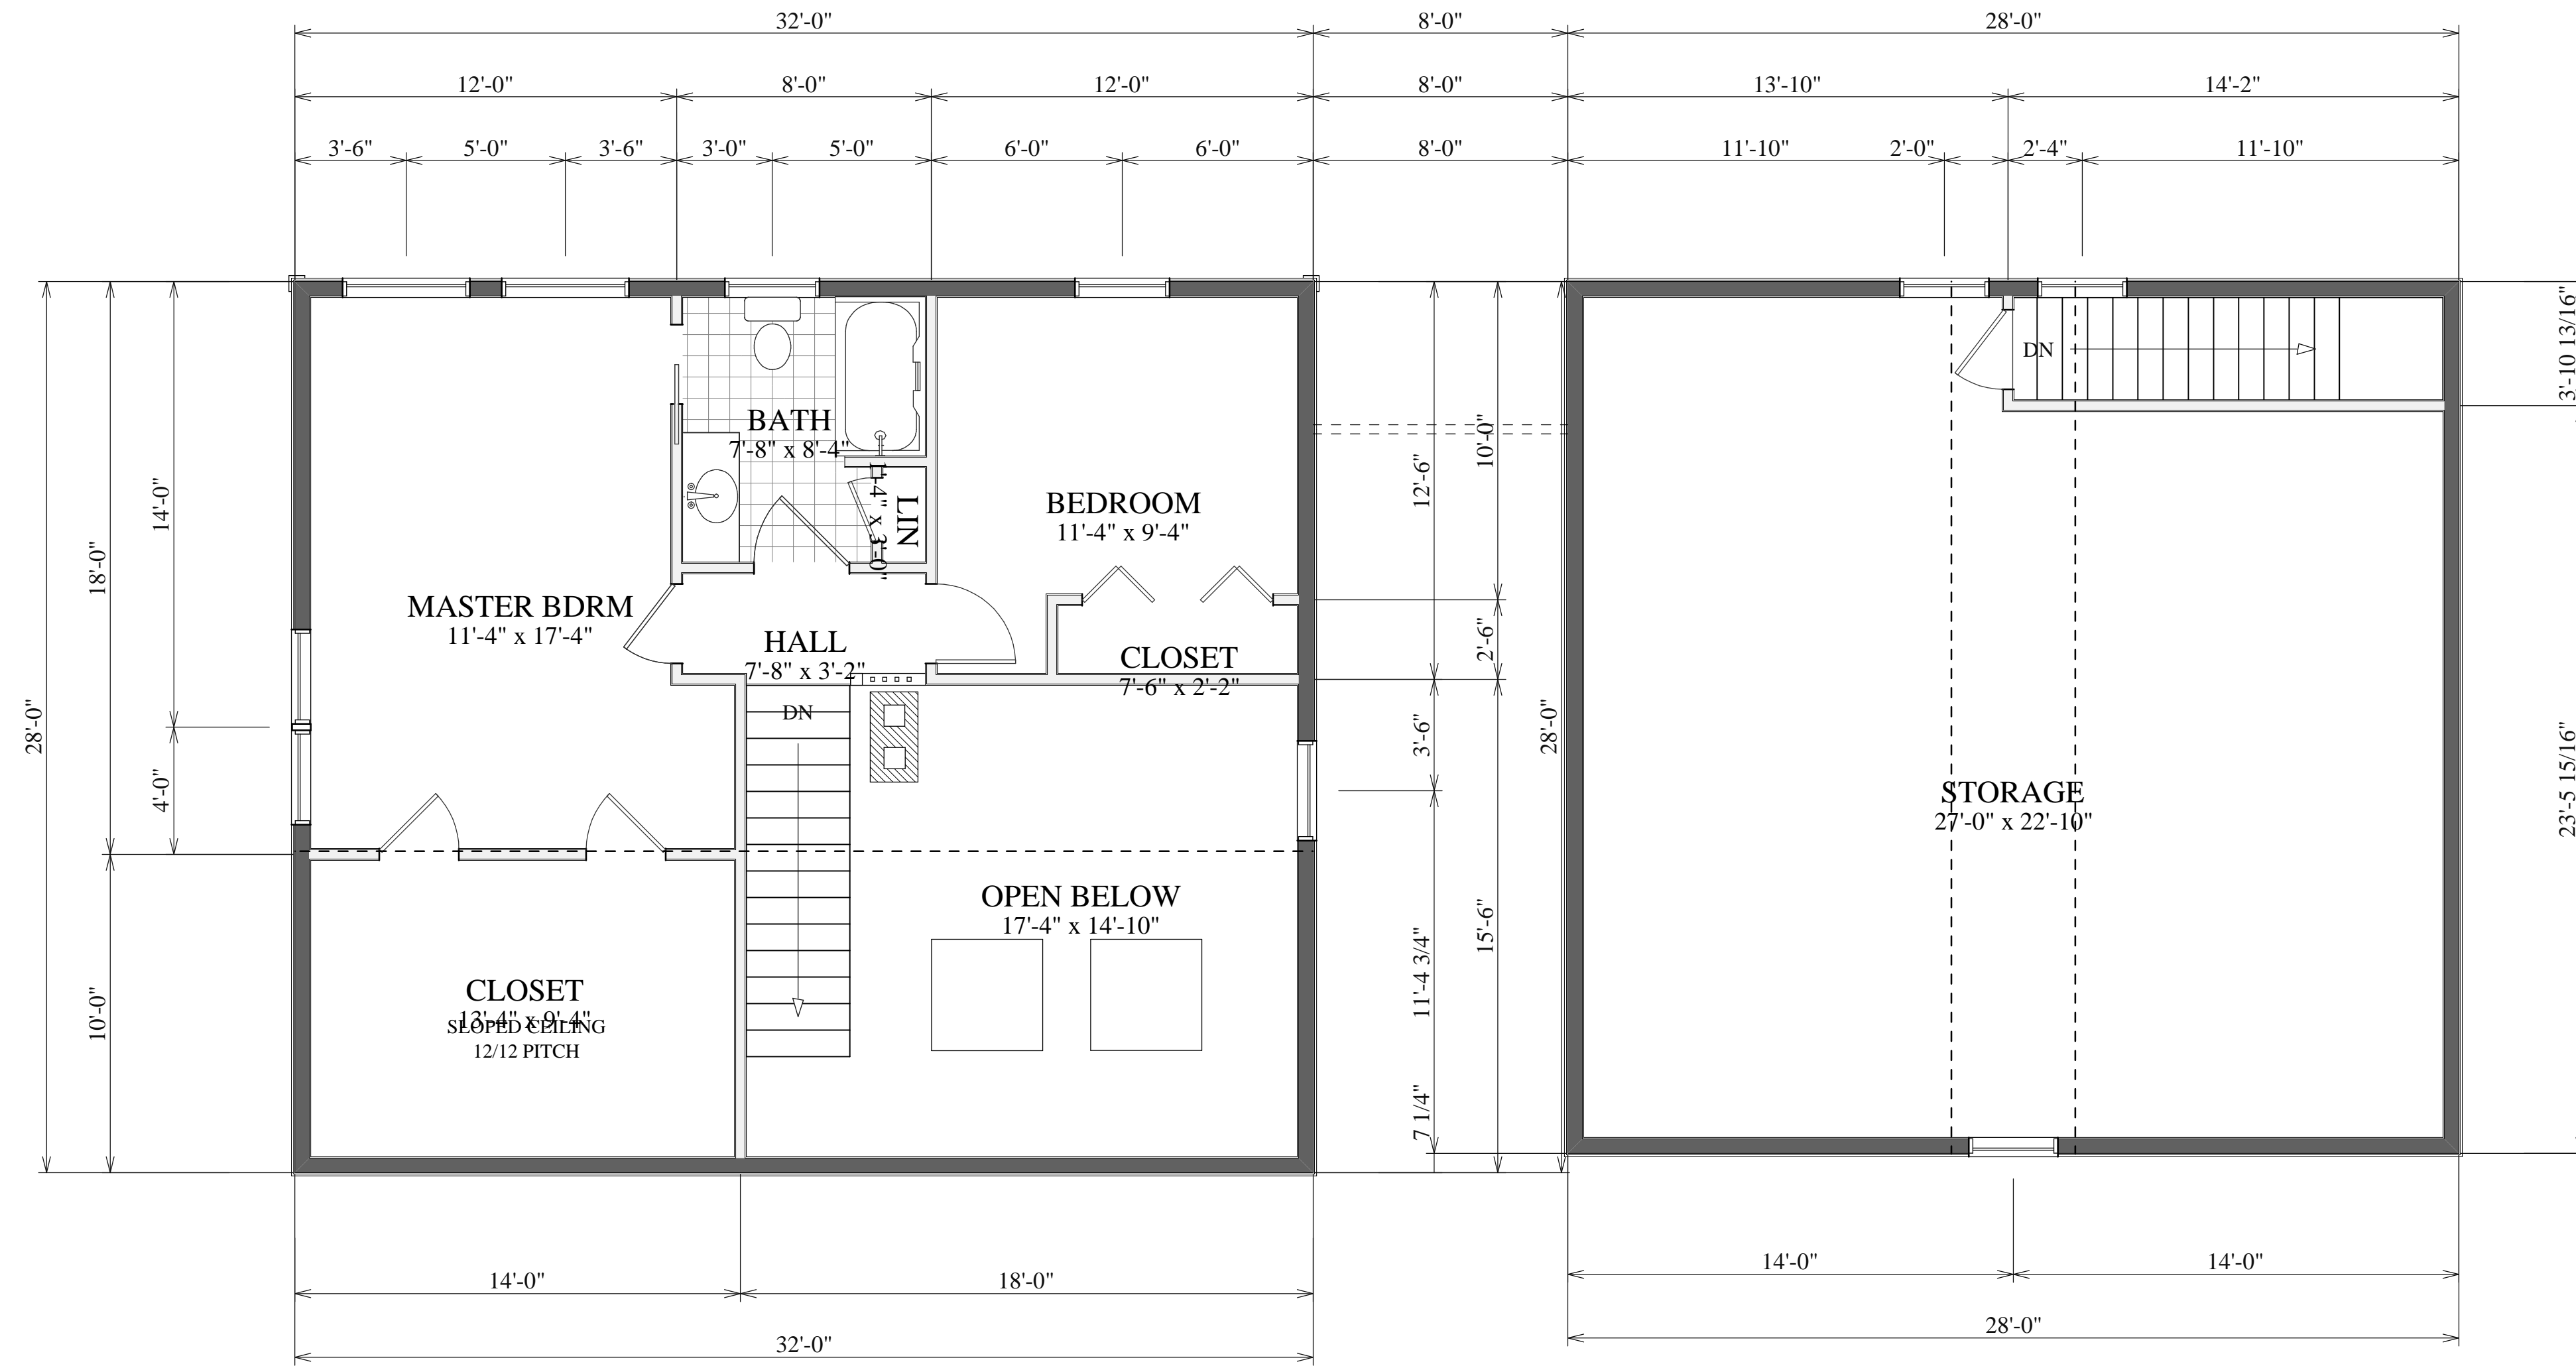

SECOND FLOOR

LIVING AREA
1331 sq ft

8 LOCATIONS TO SERVE YOU BETTER

AUBURN 282 POLAND RD. 04210 207-784-4009 TOLL FREE 800-439-2826	BANGOR 1087 HAMMOND ST. 207-945-9416 TOLL FREE 866-439-2264
BELGRADE PO BOX 500 04917 207-495-3303 TOLL FREE 800-439-2354	FAIRFIELD 5 SUMMIT ST. 04937 207-453-7322 TOLL FREE 888-439-3247
FARMINGTON 389 FARMINGTON FALLS RD 207-778-3518 TOLL FREE 800-439-3276	GREENVILLE MINDEN ST 04441 207-695-4583 TOLL FREE 800-439-4785
PORTLAND 300 RIVERSIDE ST. 207-771-8880 TOLL FREE 888-439-7853	SKOWHEGAN 34 PENNELL ST. 04976 207-474-8122 TOLL FREE 800-439-7569

VISIT OUR WEBSITE:
WWW.HAMMONDLUMBER.COM
Visit our online showroom and sign up for our free e-mail newsletter to stay informed about our special products and prices

DISCLAIMER:
DRAWINGS ARE PROVIDED BY HAMMOND LUMBER COMPANY AS A SERVICE TO ITS CUSTOMERS AND ARE INTENDED FOR INFORMATIONAL AND ILLUSTRATIVE PURPOSES ONLY. THE INFORMATION PRESENTED IN THESE DRAWINGS IS NOT PREPARED OR REVIEWED BY A REGISTERED ARCHITECT AND SHOULD NOT BE USED AS A BASIS FOR CONSTRUCTION. HAMMOND LUMBER COMPANY SUGGESTS THAT ITS CUSTOMERS SEEK THE SERVICES OF A REGISTERED ARCHITECT TO OBTAIN TECHNICAL BLUEPRINTS IF THE CUSTOMER DESIRES TO PROCEED FURTHER. DRAWINGS ARE NOT TO BE USED AS A BASIS FOR CONSTRUCTION AND HAMMOND LUMBER COMPANY DISCLAIMS ANY RESPONSIBILITY IF THEY ARE SO USED.

PREPARED FOR:

DEREK & LAURA PERKINS

DESCRIPTION:

28x32 CAPE

TOTAL LIVING AREA:

0000 SQ. FT.

DRAWING PROGRESS:

<input checked="" type="checkbox"/>	PRELIMINARY:	12/01/08
<input type="checkbox"/>	REVISION #1:	MM DD YY
<input type="checkbox"/>	REVISION #2:	MM DD YY
<input type="checkbox"/>	FINAL DRAFT:	MM DD YY

APPROVED BY CUSTOMER:

- SIGNATURE -

PREPARED BY:

Al Michaud
Belgrade Design/Drafting
P.O. Box 500
Belgrade, Maine 04917
Toll Free: 800-439-2826
Phone: (207) 494-1115 Fax: (207) 485-1297
Email: amichaud@hammondlumber.com

Auburn • Bangor • Belgrade
Fairfield • Farmington • Greenville
Portland • Skowhegan

SALESPERSON:


Steve Keane
Belgrade Outside Sales
P.O. Box 500
Belgrade, Maine 04917
Toll Free: (800) 439-2826
Home: (207) 780-3399 Fax: (207) 780-3399
Page: (207) 494-1115 Fax: (207) 485-1297
Email: skeane@hammondlumber.com

Auburn • Bangor • Belgrade
Fairfield • Farmington • Greenville
Portland • Skowhegan


DRAWING NUMBER	PRINT DATE
C08068	12/1/2008

STORE	PAGE	SCALE
BEL	2 OF 4	1/4

DUE TO REPROGRAPHIC DISPARITY, ORIGINAL DRAWING SCALE CANNOT BE GUARANTEED AS ACCURATE. THE CONTRACTOR AND/OR HOMEOWNER SHOULD VERIFY THAT THE DEFINED SCALE IS ACCURATELY REPRESENTED BEFORE CONTINUING.

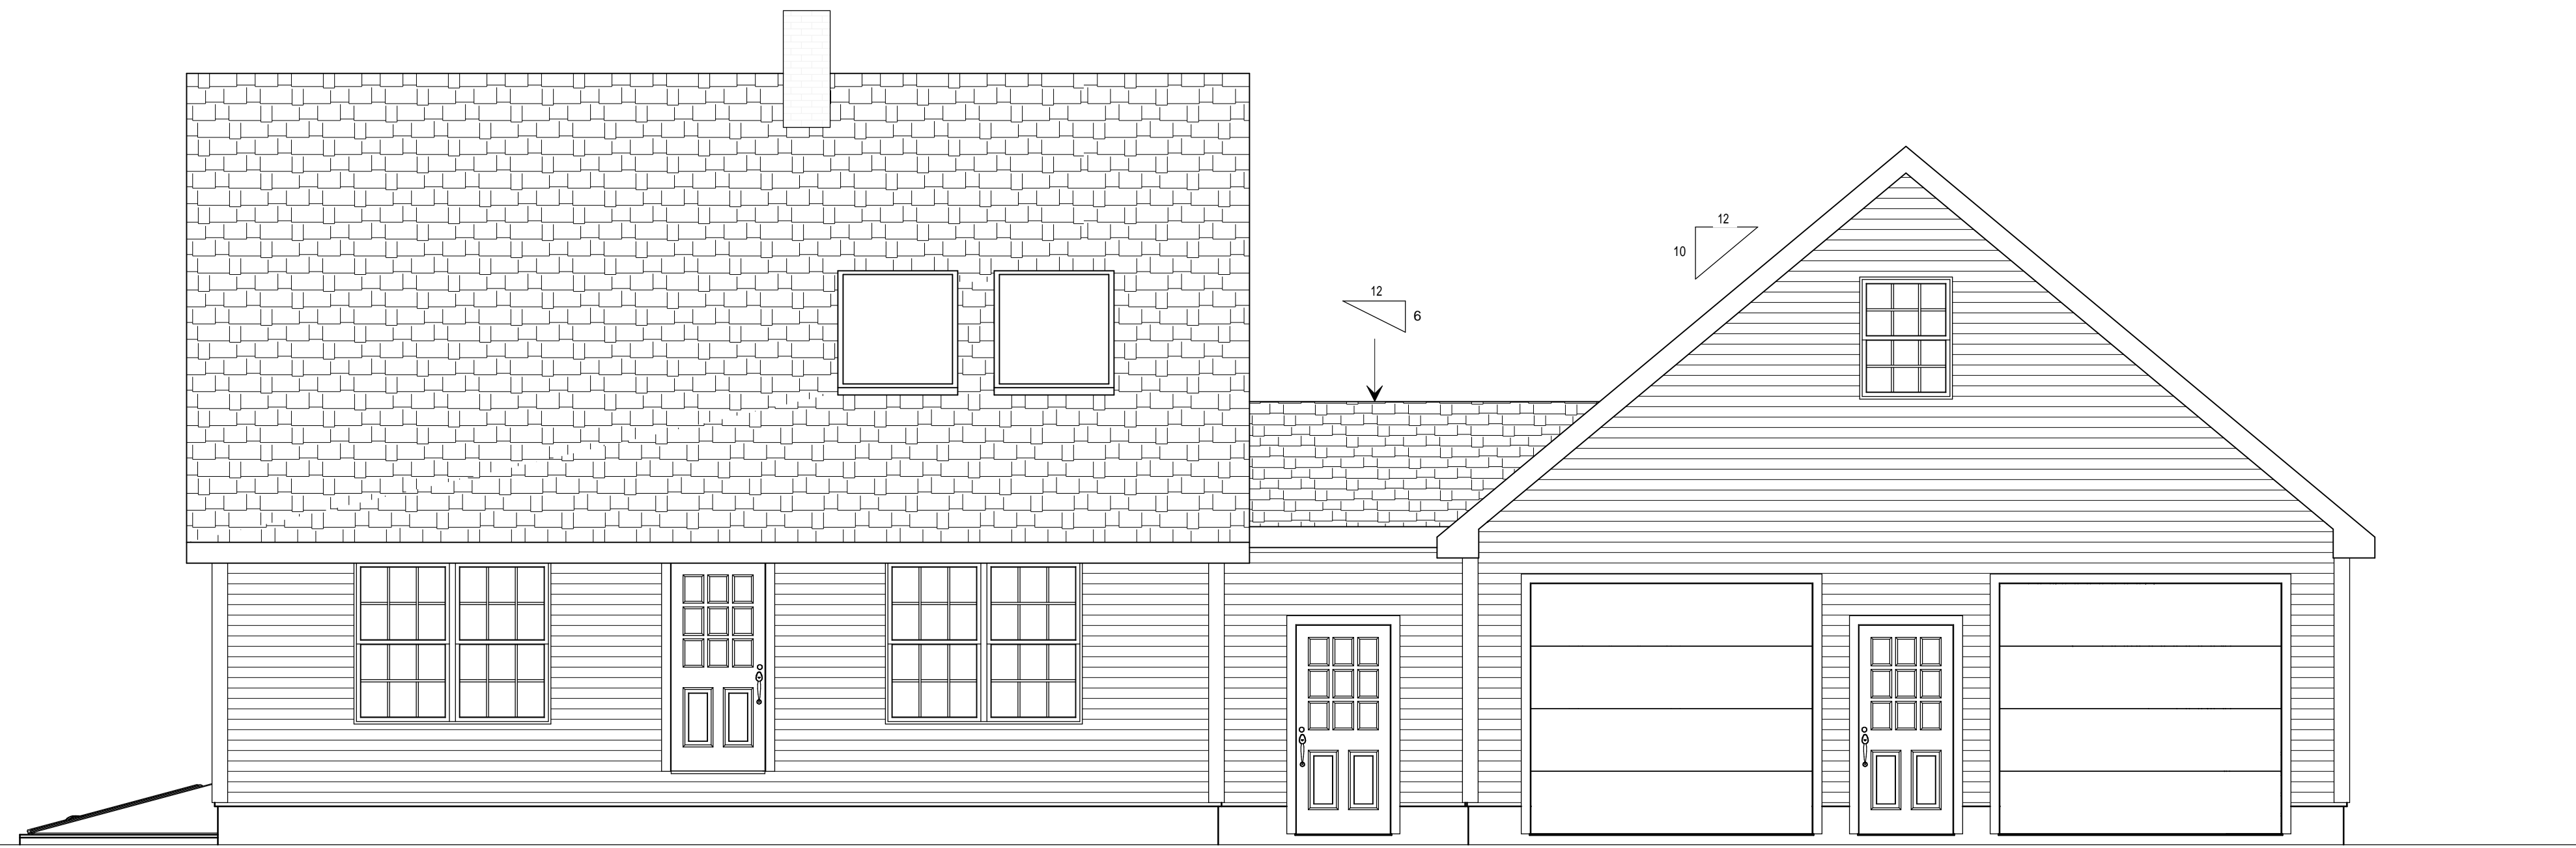

FRONT ELEVATION

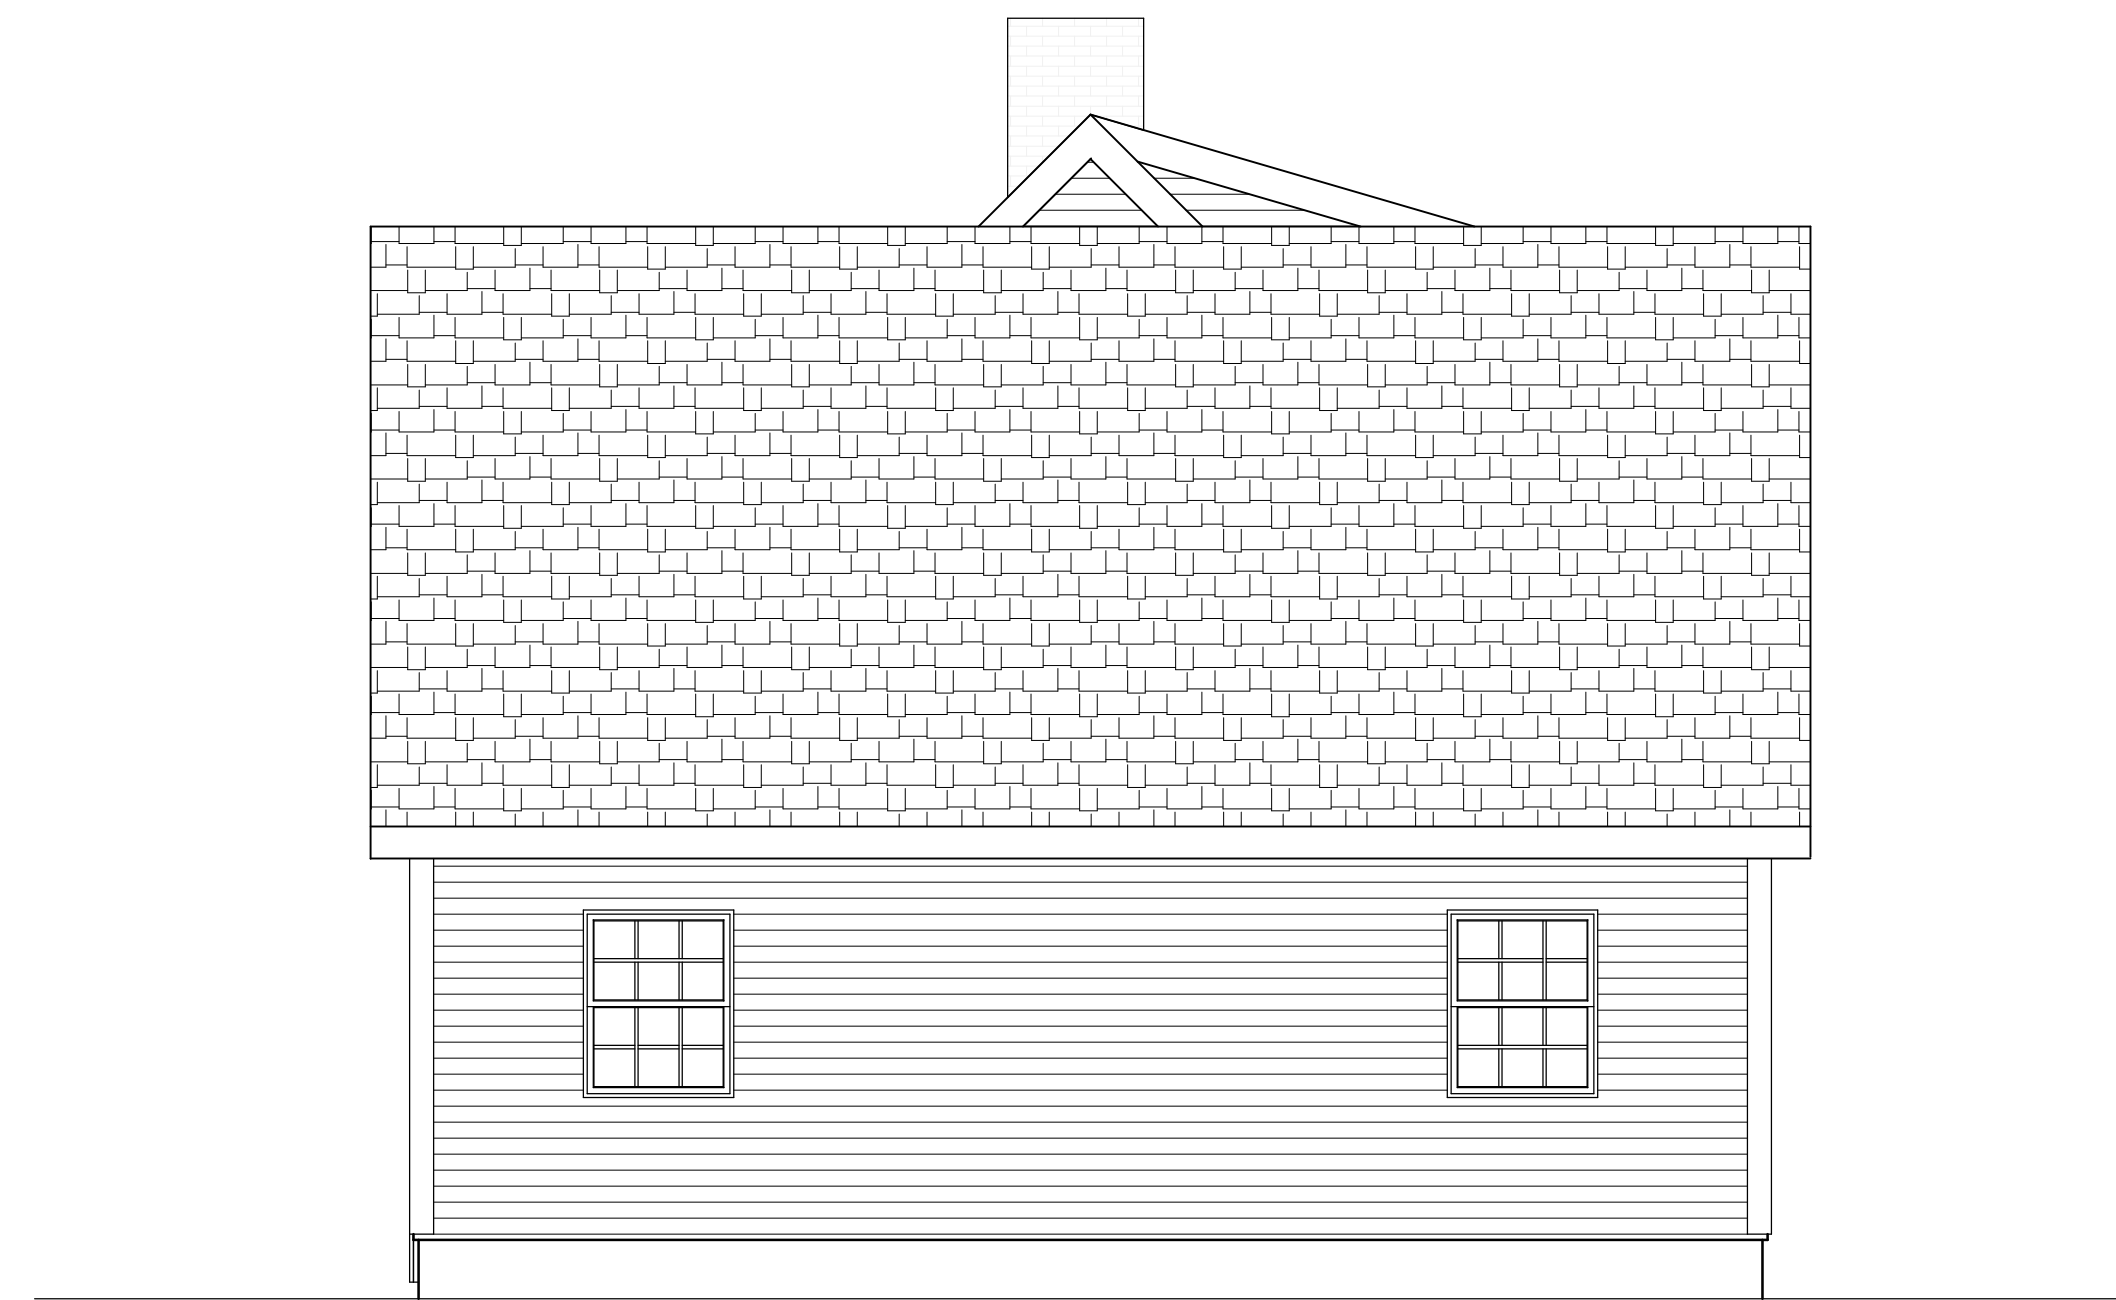

RIGHT ELEVATION

8 LOCATIONS TO SERVE YOU BETTER

AUBURN 282 POLAND RD. 04210 207-784-4009 TOLL FREE 800-439-2826	BANGOR 1087 HAMMOND ST. 207-945-9416 TOLL FREE 866-439-2264
BELGRADE PO BOX 500 04917 207-495-3303 TOLL FREE 800-439-2354	FAIRFIELD 5 SUMMIT ST. 04937 207-453-7322 TOLL FREE 888-439-3247
FARMINGTON 389 FARMINGTON FALLS RD 207-778-3518 TOLL FREE 800-439-3276	GREENVILLE MINDEN ST 04441 207-695-4583 TOLL FREE 800-439-4785
PORTLAND 300 RIVERSIDE ST. 207-771-8880 TOLL FREE 888-439-7853	SKOWHEGAN 34 PENNELL ST. 04976 207-474-8122 TOLL FREE 800-439-7569

VISIT OUR WEBSITE:
WWW.HAMMONDLUMBER.COM
Visit our online showroom and sign up for our free e-mail newsletter to stay informed about our special products and prices

DISCLAIMER:
DRAWINGS ARE PROVIDED BY HAMMOND LUMBER COMPANY AS A SERVICE TO ITS CUSTOMERS AND ARE INTENDED FOR INFORMATIONAL AND ILLUSTRATIVE PURPOSES ONLY. THE INFORMATION PRESENTED IN THESE DRAWINGS IS NOT PREPARED OR REVIEWED BY A REGISTERED ARCHITECT AND SHOULD NOT BE USED AS A BASIS FOR CONSTRUCTION. HAMMOND LUMBER COMPANY SUGGESTS THAT ITS CUSTOMERS SEEK THE SERVICES OF A REGISTERED ARCHITECT TO OBTAIN TECHNICAL BLUEPRINTS IF THE CUSTOMER DESIRES TO PROCEED FURTHER. DRAWINGS ARE NOT TO BE USED AS A BASIS FOR CONSTRUCTION AND HAMMOND LUMBER COMPANY DISCLAIMS ANY RESPONSIBILITY IF THEY ARE SO USED.

PREPARED FOR:

**DEREK & LAURA
PERKINS**

DESCRIPTION:

28x32 CAPE

TOTAL LIVING AREA:

0000 SQ. FT.

DRAWING PROGRESS:

<input checked="" type="checkbox"/>	PRELIMINARY:	12/01/08
<input type="checkbox"/>	REVISION #1:	MM DD YY
<input type="checkbox"/>	REVISION #2:	MM DD YY
<input type="checkbox"/>	FINAL DRAFT:	MM DD YY

APPROVED BY CUSTOMER:

- SIGNATURE -

PREPARED BY:

Al Michaud
Belgrade Design/Drafting
P.O. Box 500
Belgrade, Maine 04917
Toll Free: 800-439-2826 (9:30-12:35)
Phone: (207) 494-1115 Fax: (207) 485-1297
Email: amichaud@hammondlumber.com
www.hammondlumber.com

Hammond Lumber Company
Auburn • Bangor • Belgrade
Fairfield • Farmington • Greenville
Portland • Skowhegan

SALESPERSON:


Steve Keane
Belgrade Outside Sales
P.O. Box 500
Belgrade, Maine 04917
Toll Free: (800) 439-2826 (9:30-12:35)
Phone: (207) 780-3399 Fax: (207) 780-3399
Age: (207) 494-1115 Fax: (207) 485-1297
Email: skeane@hammondlumber.com
www.hammondlumber.com

Hammond Lumber Company
Auburn • Bangor • Belgrade
Fairfield • Farmington • Greenville
Portland • Skowhegan

DRAWING NUMBER	PRINT DATE
C08068	12/1/2008

STORE	PAGE	SCALE
BEL	3 OF 4	1/4

DUE TO REPROGRAPHIC DISPARITY, ORIGINAL DRAWING SCALE CANNOT BE GUARANTEED AS ACCURATE. THE CONTRACTOR AND/OR HOMEOWNER SHOULD VERIFY THAT THE DEFINED SCALE IS ACCURATELY REPRESENTED BEFORE CONTINUING.

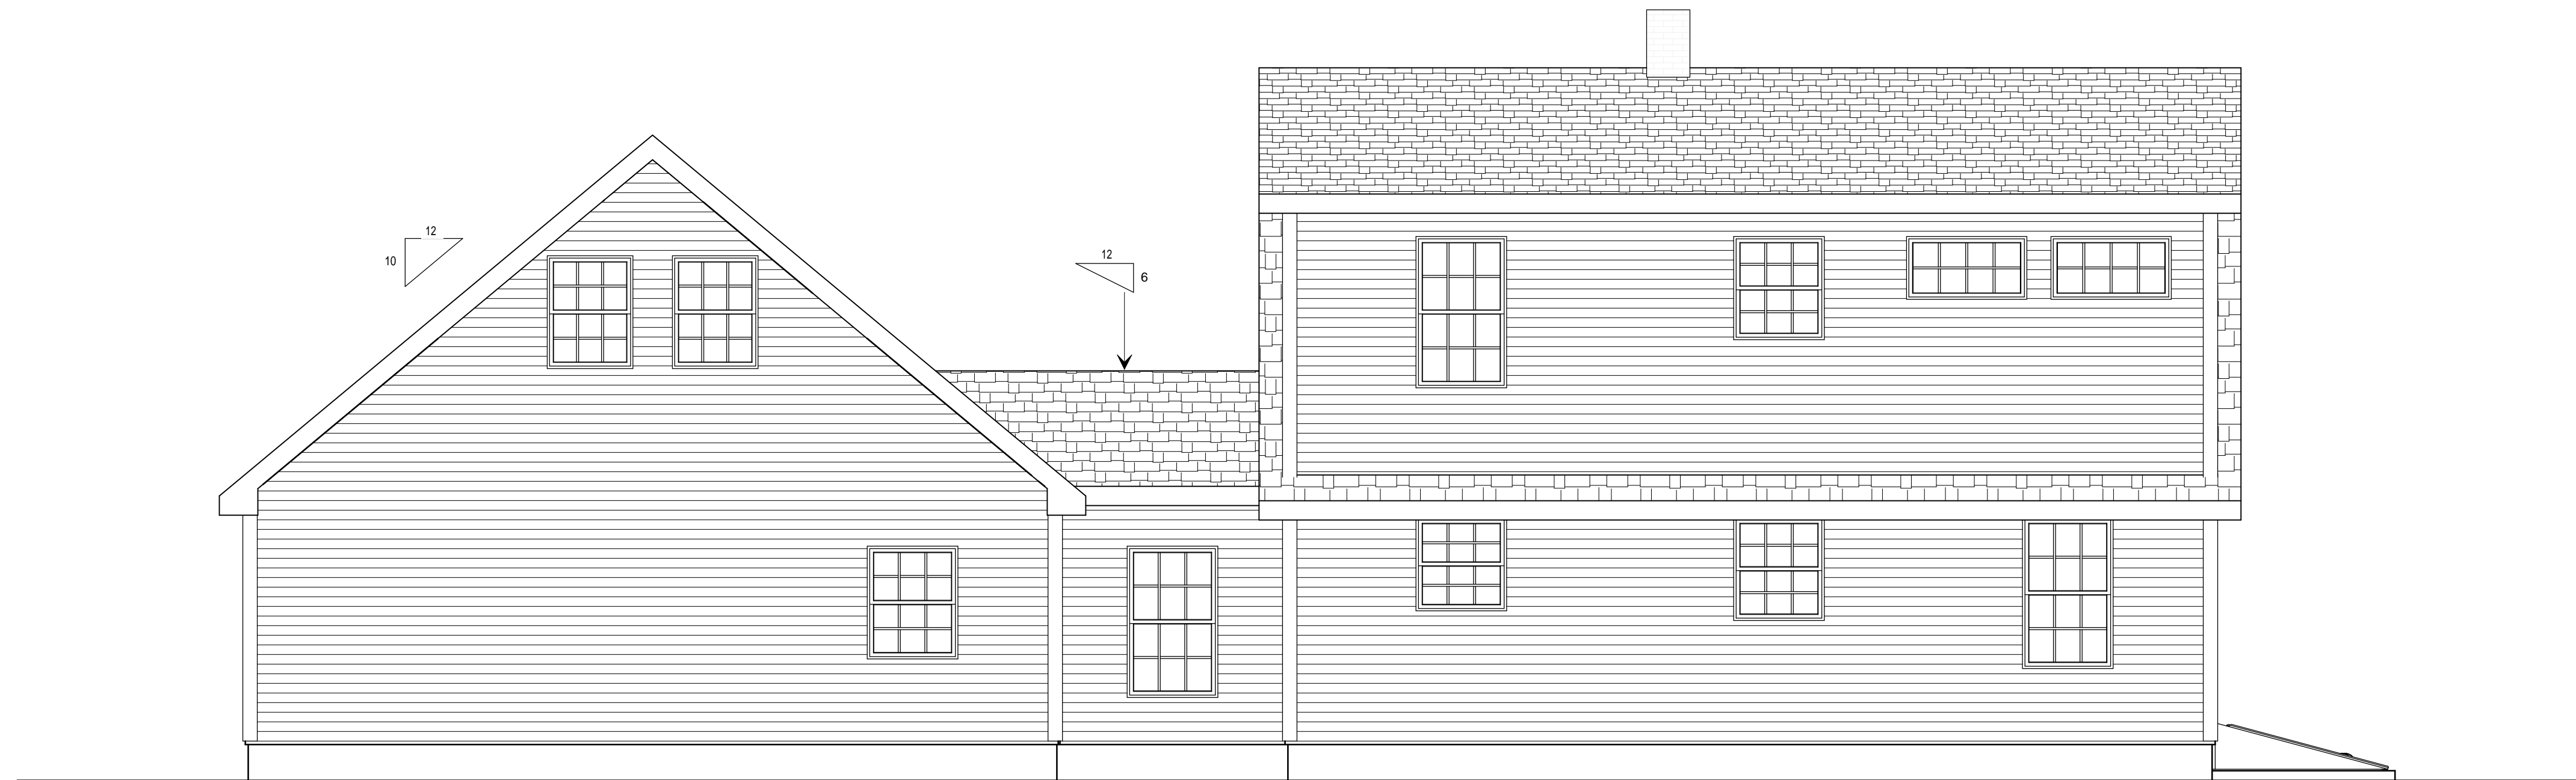

REAR ELEVATION



LEFT ELEVATION

8 LOCATIONS TO SERVE YOU BETTER

- | | |
|--|--|
| AUBURN
282 POLAND RD. 04210
207-784-4009
TOLL FREE 800-439-2826 | BANGOR
1087 HAMMOND ST.
207-945-9416
TOLL FREE 866-439-2264 |
| BELGRADE
PO BOX 500 04917
207-495-3303
TOLL FREE 800-439-2354 | FAIRFIELD
5 SUMMIT ST. 04937
207-453-7322
TOLL FREE 888-439-3247 |
| FARMINGTON
389 FARMINGTON FALLS RD
207-778-3518
TOLL FREE 800-439-3276 | GREENVILLE
MINDEN ST 04441
207-695-4583
TOLL FREE 800-439-4785 |
| PORTLAND
300 RIVERSIDE ST.
207-771-8880
TOLL FREE 888-439-7853 | SKOWHEGAN
34 PENNELL ST. 04976
207-474-8122
TOLL FREE 800-439-7569 |

VISIT OUR WEBSITE:
WWW.HAMMONDLUMBER.COM

Visit our online showroom and sign up for our free e-mail newsletter to stay informed about our special products and prices

DISCLAIMER:
DRAWINGS ARE PROVIDED BY HAMMOND LUMBER COMPANY AS A SERVICE TO ITS CUSTOMERS AND ARE INTENDED FOR INFORMATIONAL AND ILLUSTRATIVE PURPOSES ONLY. THE INFORMATION PRESENTED IN THESE DRAWINGS IS NOT PREPARED OR REVIEWED BY A REGISTERED ARCHITECT AND SHOULD NOT BE USED AS A BASIS FOR CONSTRUCTION. HAMMOND LUMBER COMPANY SUGGESTS THAT ITS CUSTOMERS SEEK THE SERVICES OF A REGISTERED ARCHITECT TO OBTAIN TECHNICAL BLUEPRINTS IF THE CUSTOMER DESIRES TO PROCEED FURTHER. DRAWINGS ARE NOT TO BE USED AS A BASIS FOR CONSTRUCTION AND HAMMOND LUMBER COMPANY DISCLAIMS ANY RESPONSIBILITY IF THEY ARE SO USED.

PREPARED FOR:

DEREK & LAURA PERKINS

DESCRIPTION:

28x32 CAPE

TOTAL LIVING AREA:

0000 SQ. FT.

DRAWING PROGRESS:

- PRELIMINARY: 12/01/08
- REVISION #1: MM | DD | YY
- REVISION #2: MM | DD | YY
- FINAL DRAFT: MM | DD | YY

APPROVED BY CUSTOMER:

- SIGNATURE -

PREPARED BY:

Al Michaud
Belgrade Design/Drafting
P.O. Box 500
Belgrade, Maine 04917
Toll Free: 800-439-2826 (9:30-12:35)
Phone: (207) 494-1115 Fax: (207) 485-1297
Email: amichaud@hammondlumber.com

Auburn • Bangor • Belgrade
Fairfield • Farmington • Greenville
Portland • Skowhegan

SALESPERSON:

Steve Keane
Belgrade Outside Sales
P.O. Box 500
Belgrade, Maine 04917
Toll Free: (800) 439-2826 (9:30-12:35)
Phone: (207) 780-3399 Fax: (207) 780-3399
Page: (800) 439-2826 Fax: (207) 485-1297
Email: skeane@hammondlumber.com

Auburn • Bangor • Belgrade
Fairfield • Farmington • Greenville
Portland • Skowhegan

DRAWING NUMBER: **C08068** PRINT DATE: **12/1/2008**

STORE: **BEL** PAGE: **4 OF 4** SCALE: **1/4"**

DUE TO REPROGRAPHIC DISPARITY, ORIGINAL DRAWING SCALE CANNOT BE GUARANTEED AS ACCURATE. THE CONTRACTOR AND/OR HOMEOWNER SHOULD VERIFY THAT THE DEFINED SCALE IS ACCURATELY REPRESENTED BEFORE CONTINUING.